


TLOCRT KROVIŠTA

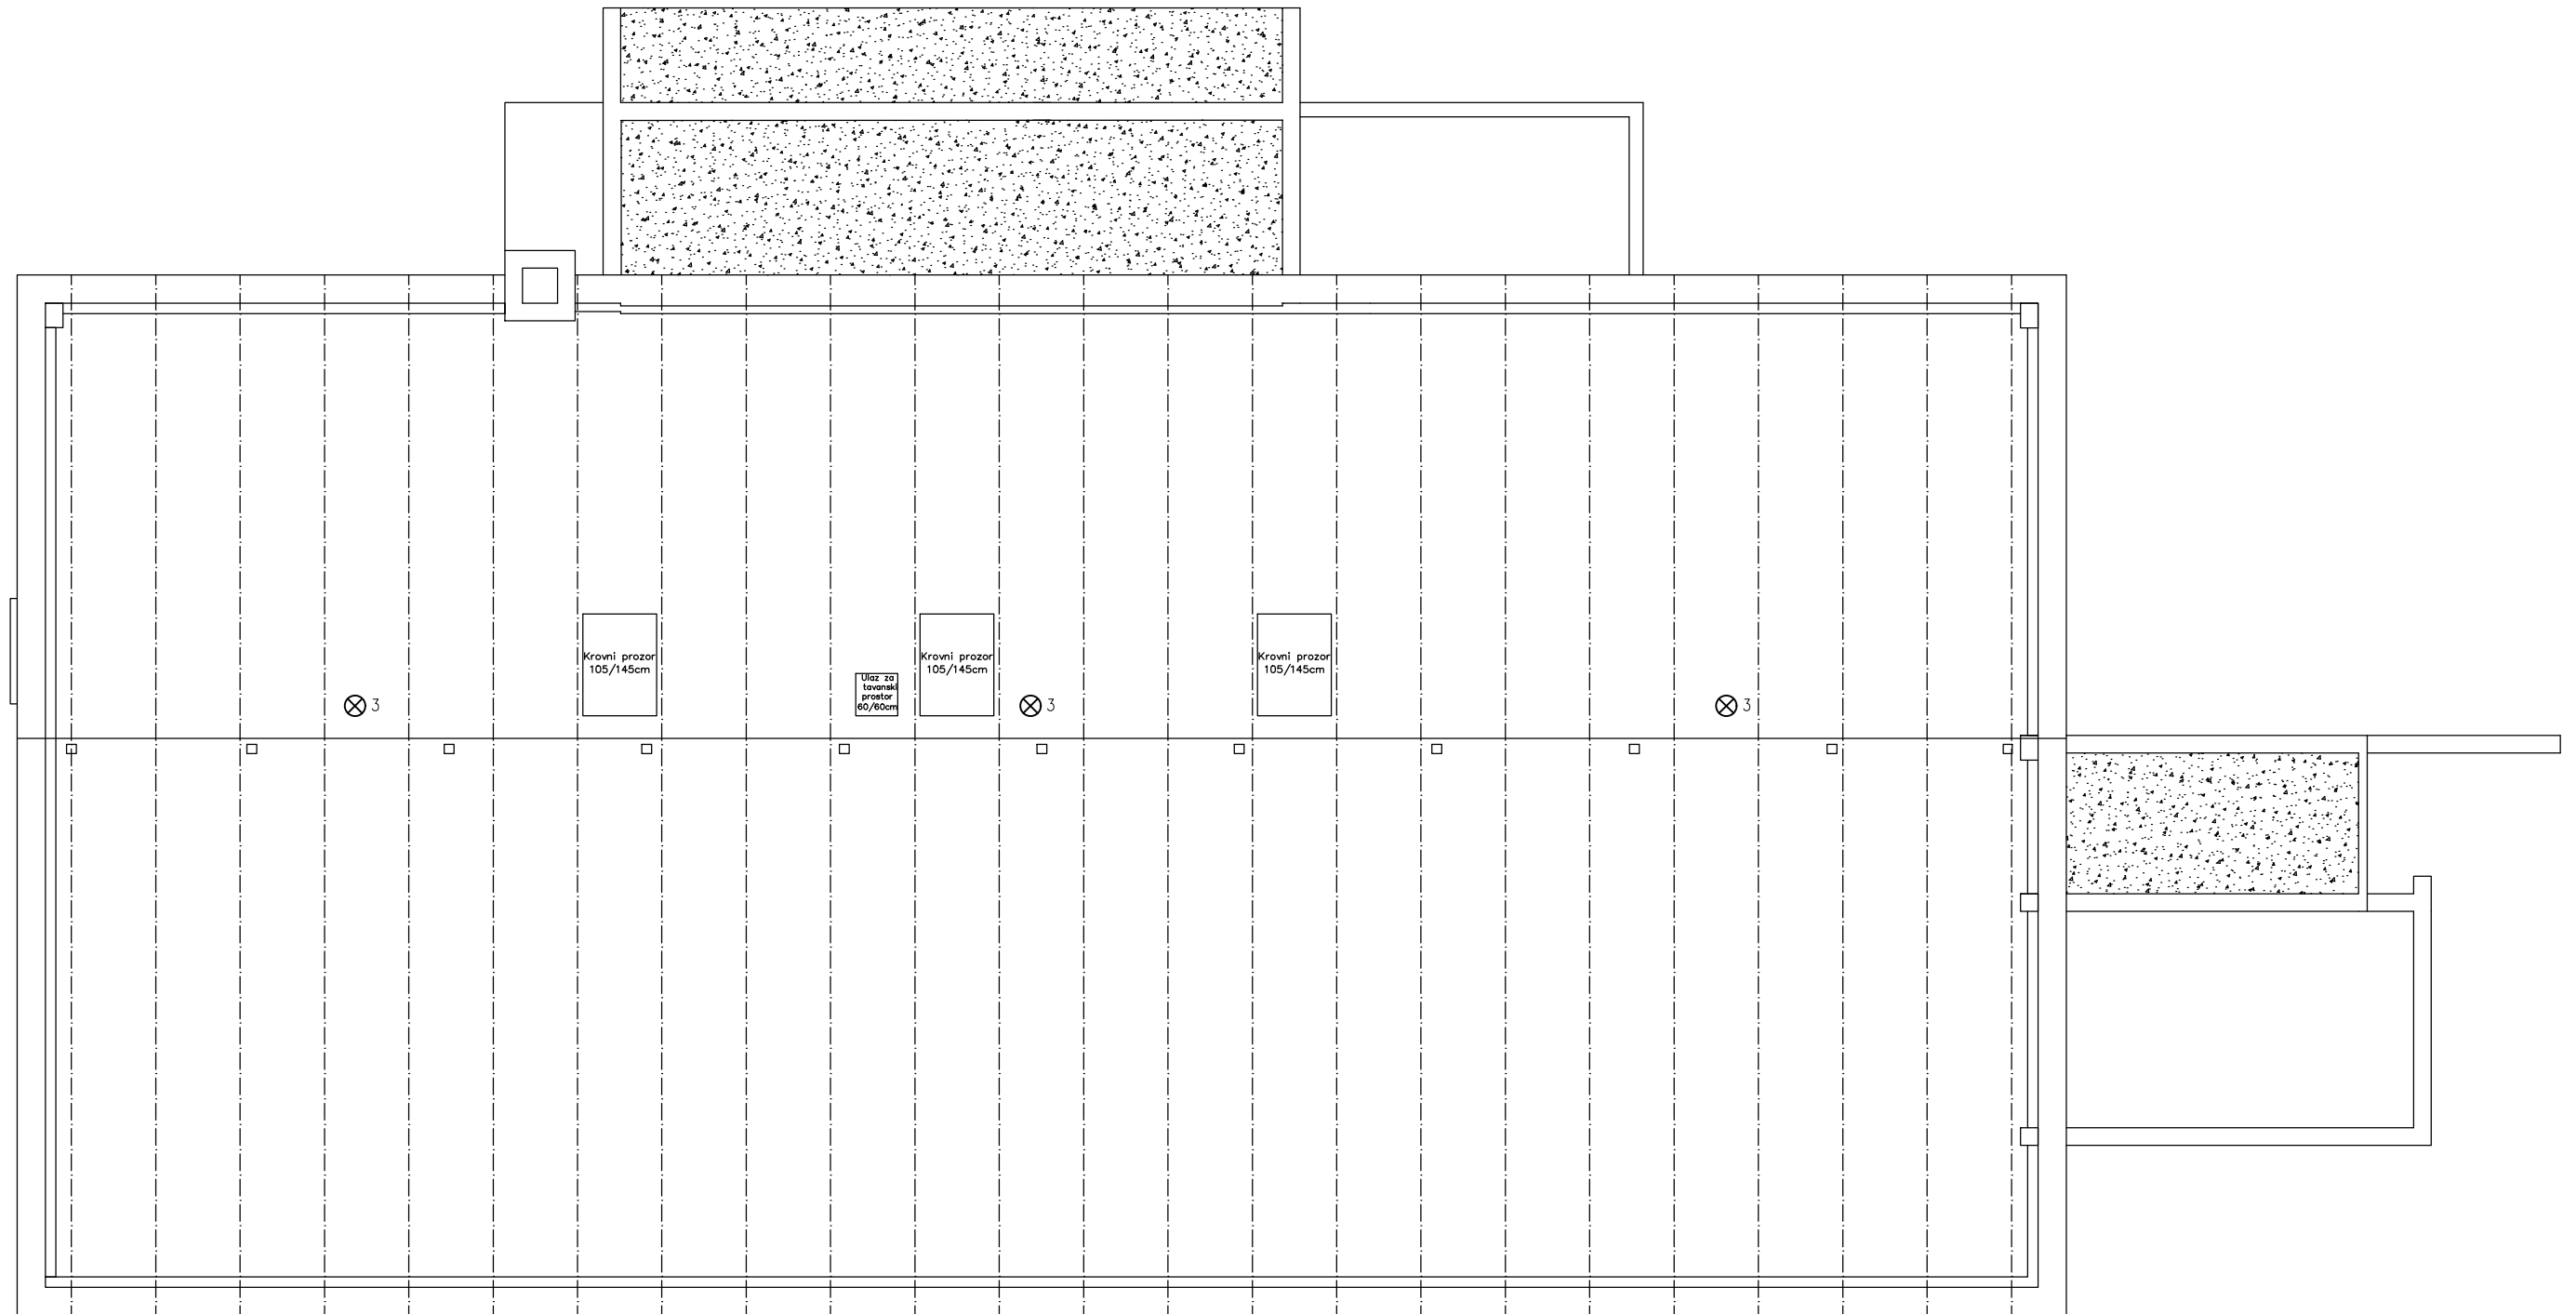

- 1 INESA MSF416 36W
- 2 INESA MSF416 18W
- 3 INESA CLR 12W
- 4 INESA ZY116 10W
- 5 INESA Retrofit 16W
- 6 INESA MQ603 9W
- 7 INESA MQ306 20W

NACRT: NOVO STANJE RASVJETE - POTKROVLJE	PROJEKTANT: GORAN JUSTINIĆ, mag.ing.el.		
INVESTITOR: GRAD NOVI VINODOLSKI	 GORAN JUSTINIĆ mag.ing.el.		
GRAĐEVINA: DV FIJOLICA - PROJEKT POVEĆANJA ENERGETSKE UČINKOVITOSTI	 E 2-12 OVLAŠTENI INŽENJER ELEKTROTEHNIKE	BROJ PROJEKTA: GP-012/2017	MJERILO: 1:100
LOKACIJA: NOVI VINODOLSKI, k.č.br. 3647/1, k.o. NOVI		DATUM: SIJEČANJ 2017.	RBR NACRTA: 6.