
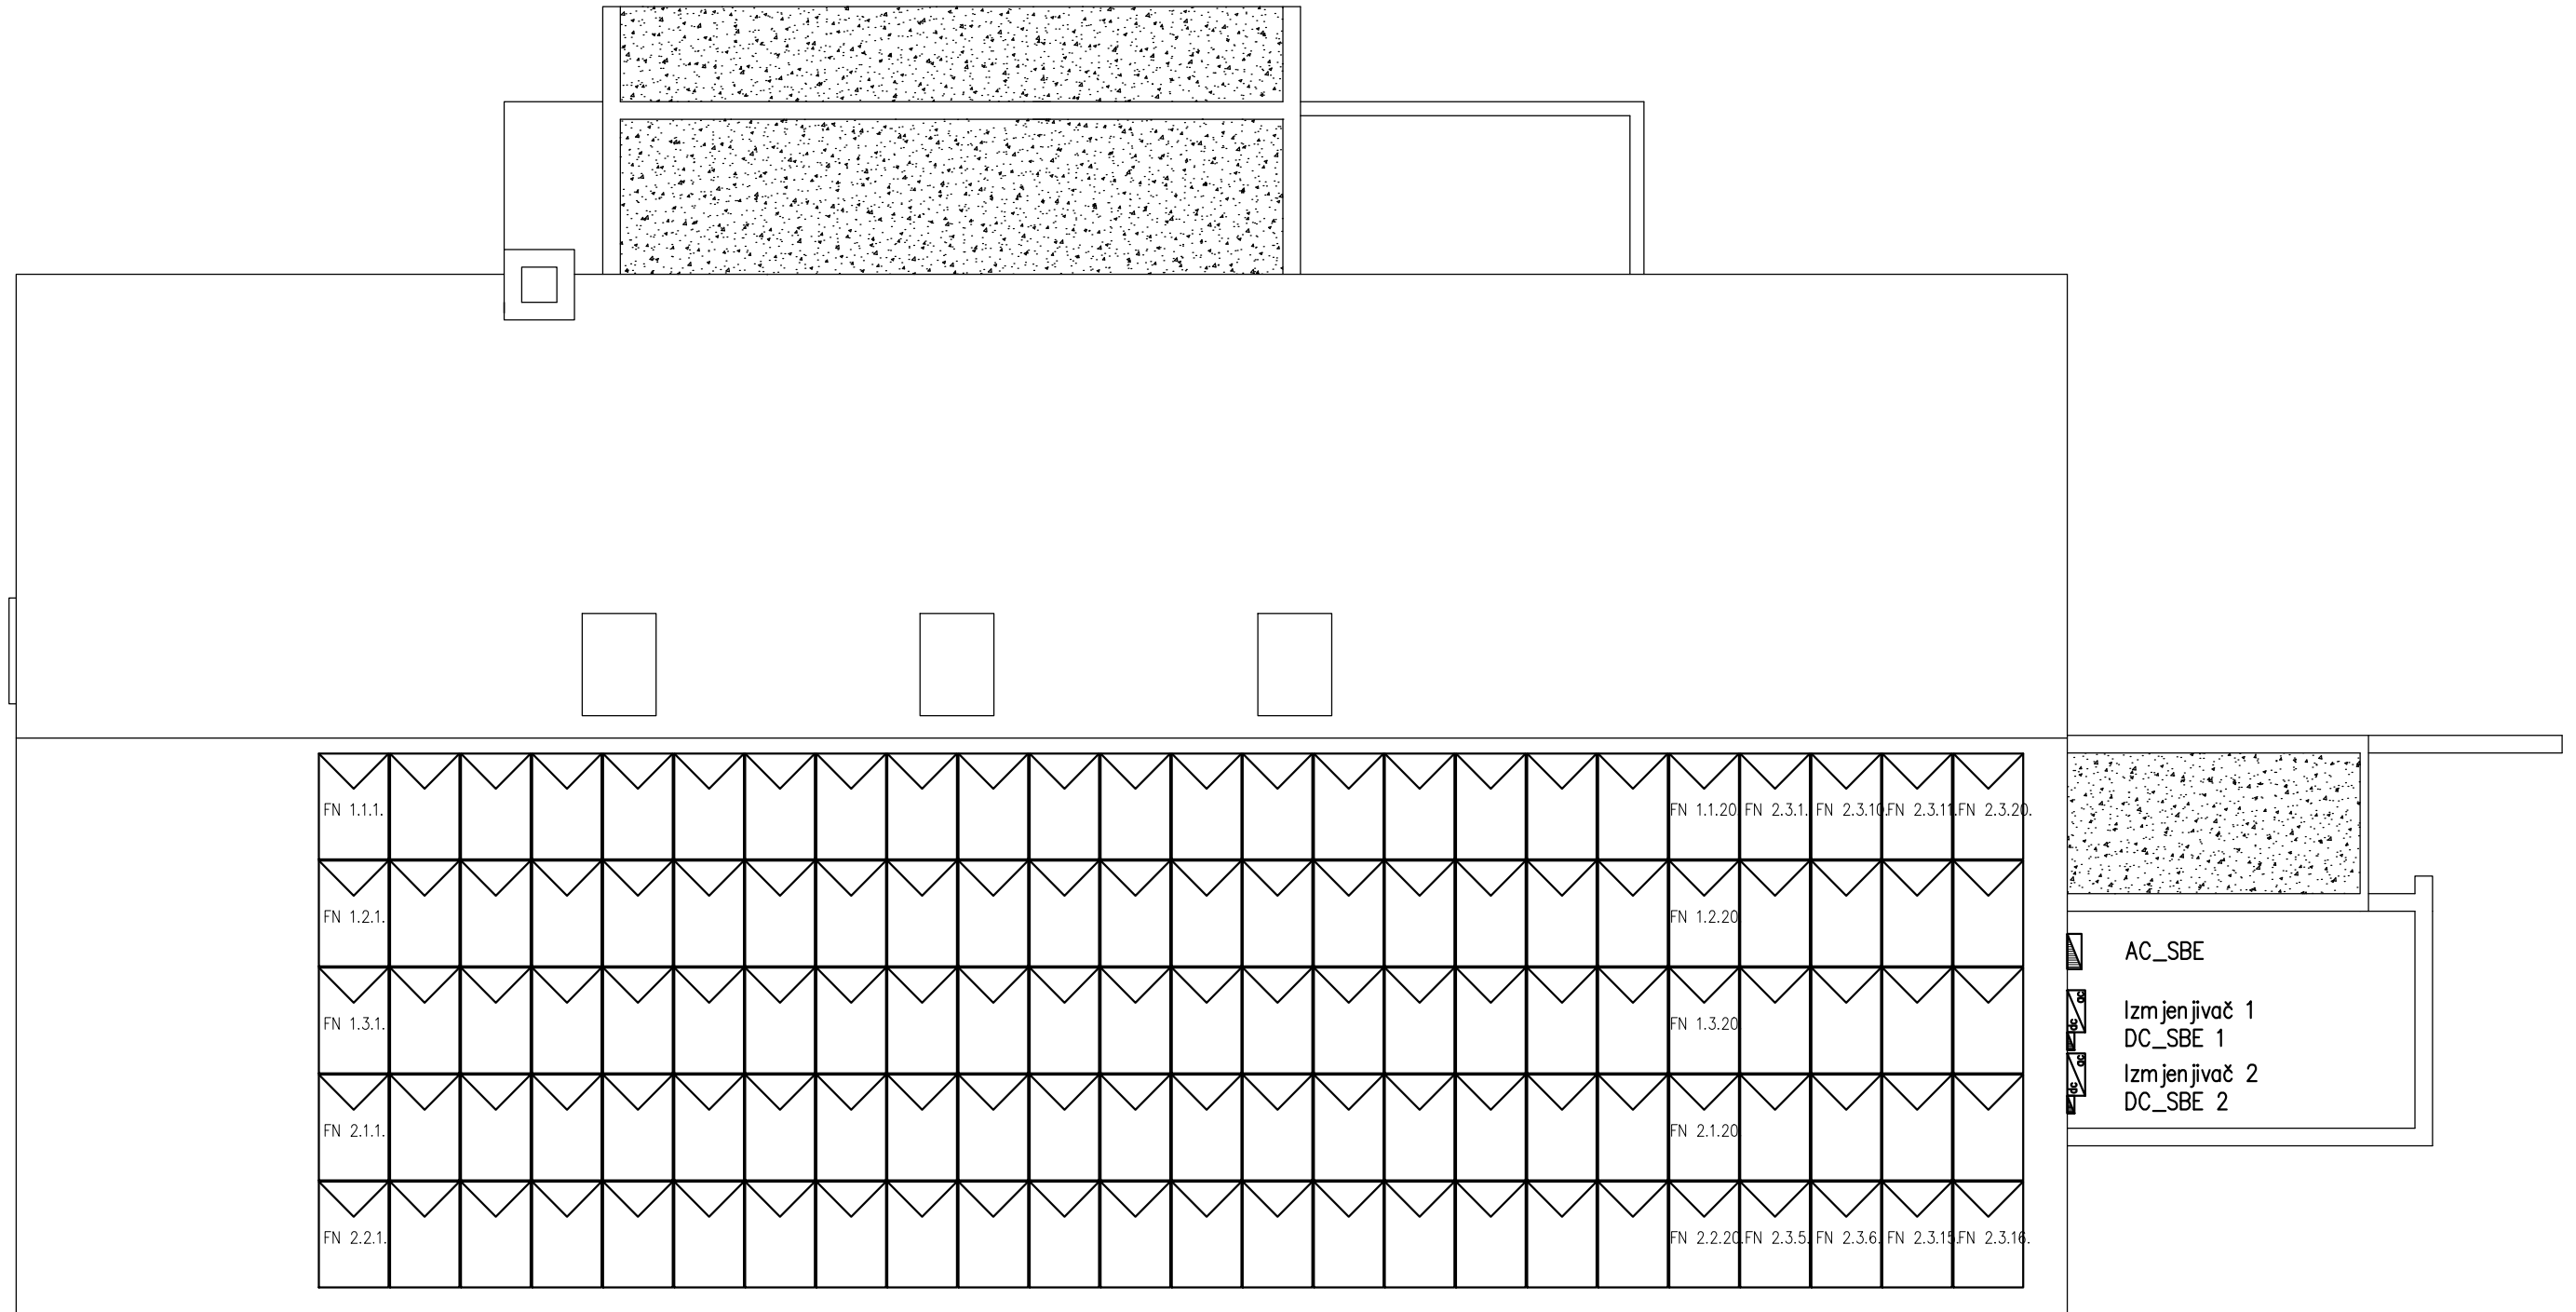


# TLOCRT KROVNIH PLOHA

 

-  LED 1x36W
-  LED 1x18W
-  LED svjetiljka
-  LED svjetiljka u rasvjetnom stupu
-  Panik svjetiljka (ne mijenja se)
-  Fotonaponski modul
-  Izmjenjivač

NACRT:  
**DISPOZICIJA OPREME - SE FIJOLICA**

INVESTITOR:  
**GRAD NOVI VINODOLSKI**

GRABEVINA:  
**DV FIJOLICA - PROJEKT POVEĆANJA ENERGETSKE UCINKOVITOSTI**

LOKACIJA:  
**NOVI VINODOLSKI, k.č.br. 3647/1, k.o. NOVI**

PROJEKTANT:  
**GORAN JUSTINIĆ mag.ing.el.**

 **GORAN JUSTINIĆ mag.ing.el.**

**E 242** **OVLAŠTENI INŽENJER ELEKTROTEHNIKE**



BROJ PROJEKTA:  
**GP-012/2017**

MJERILO:  
**1:100**

DATUM:  
**SIJEČANJ 2017.**

RBR NACRTA:  
**7.**